


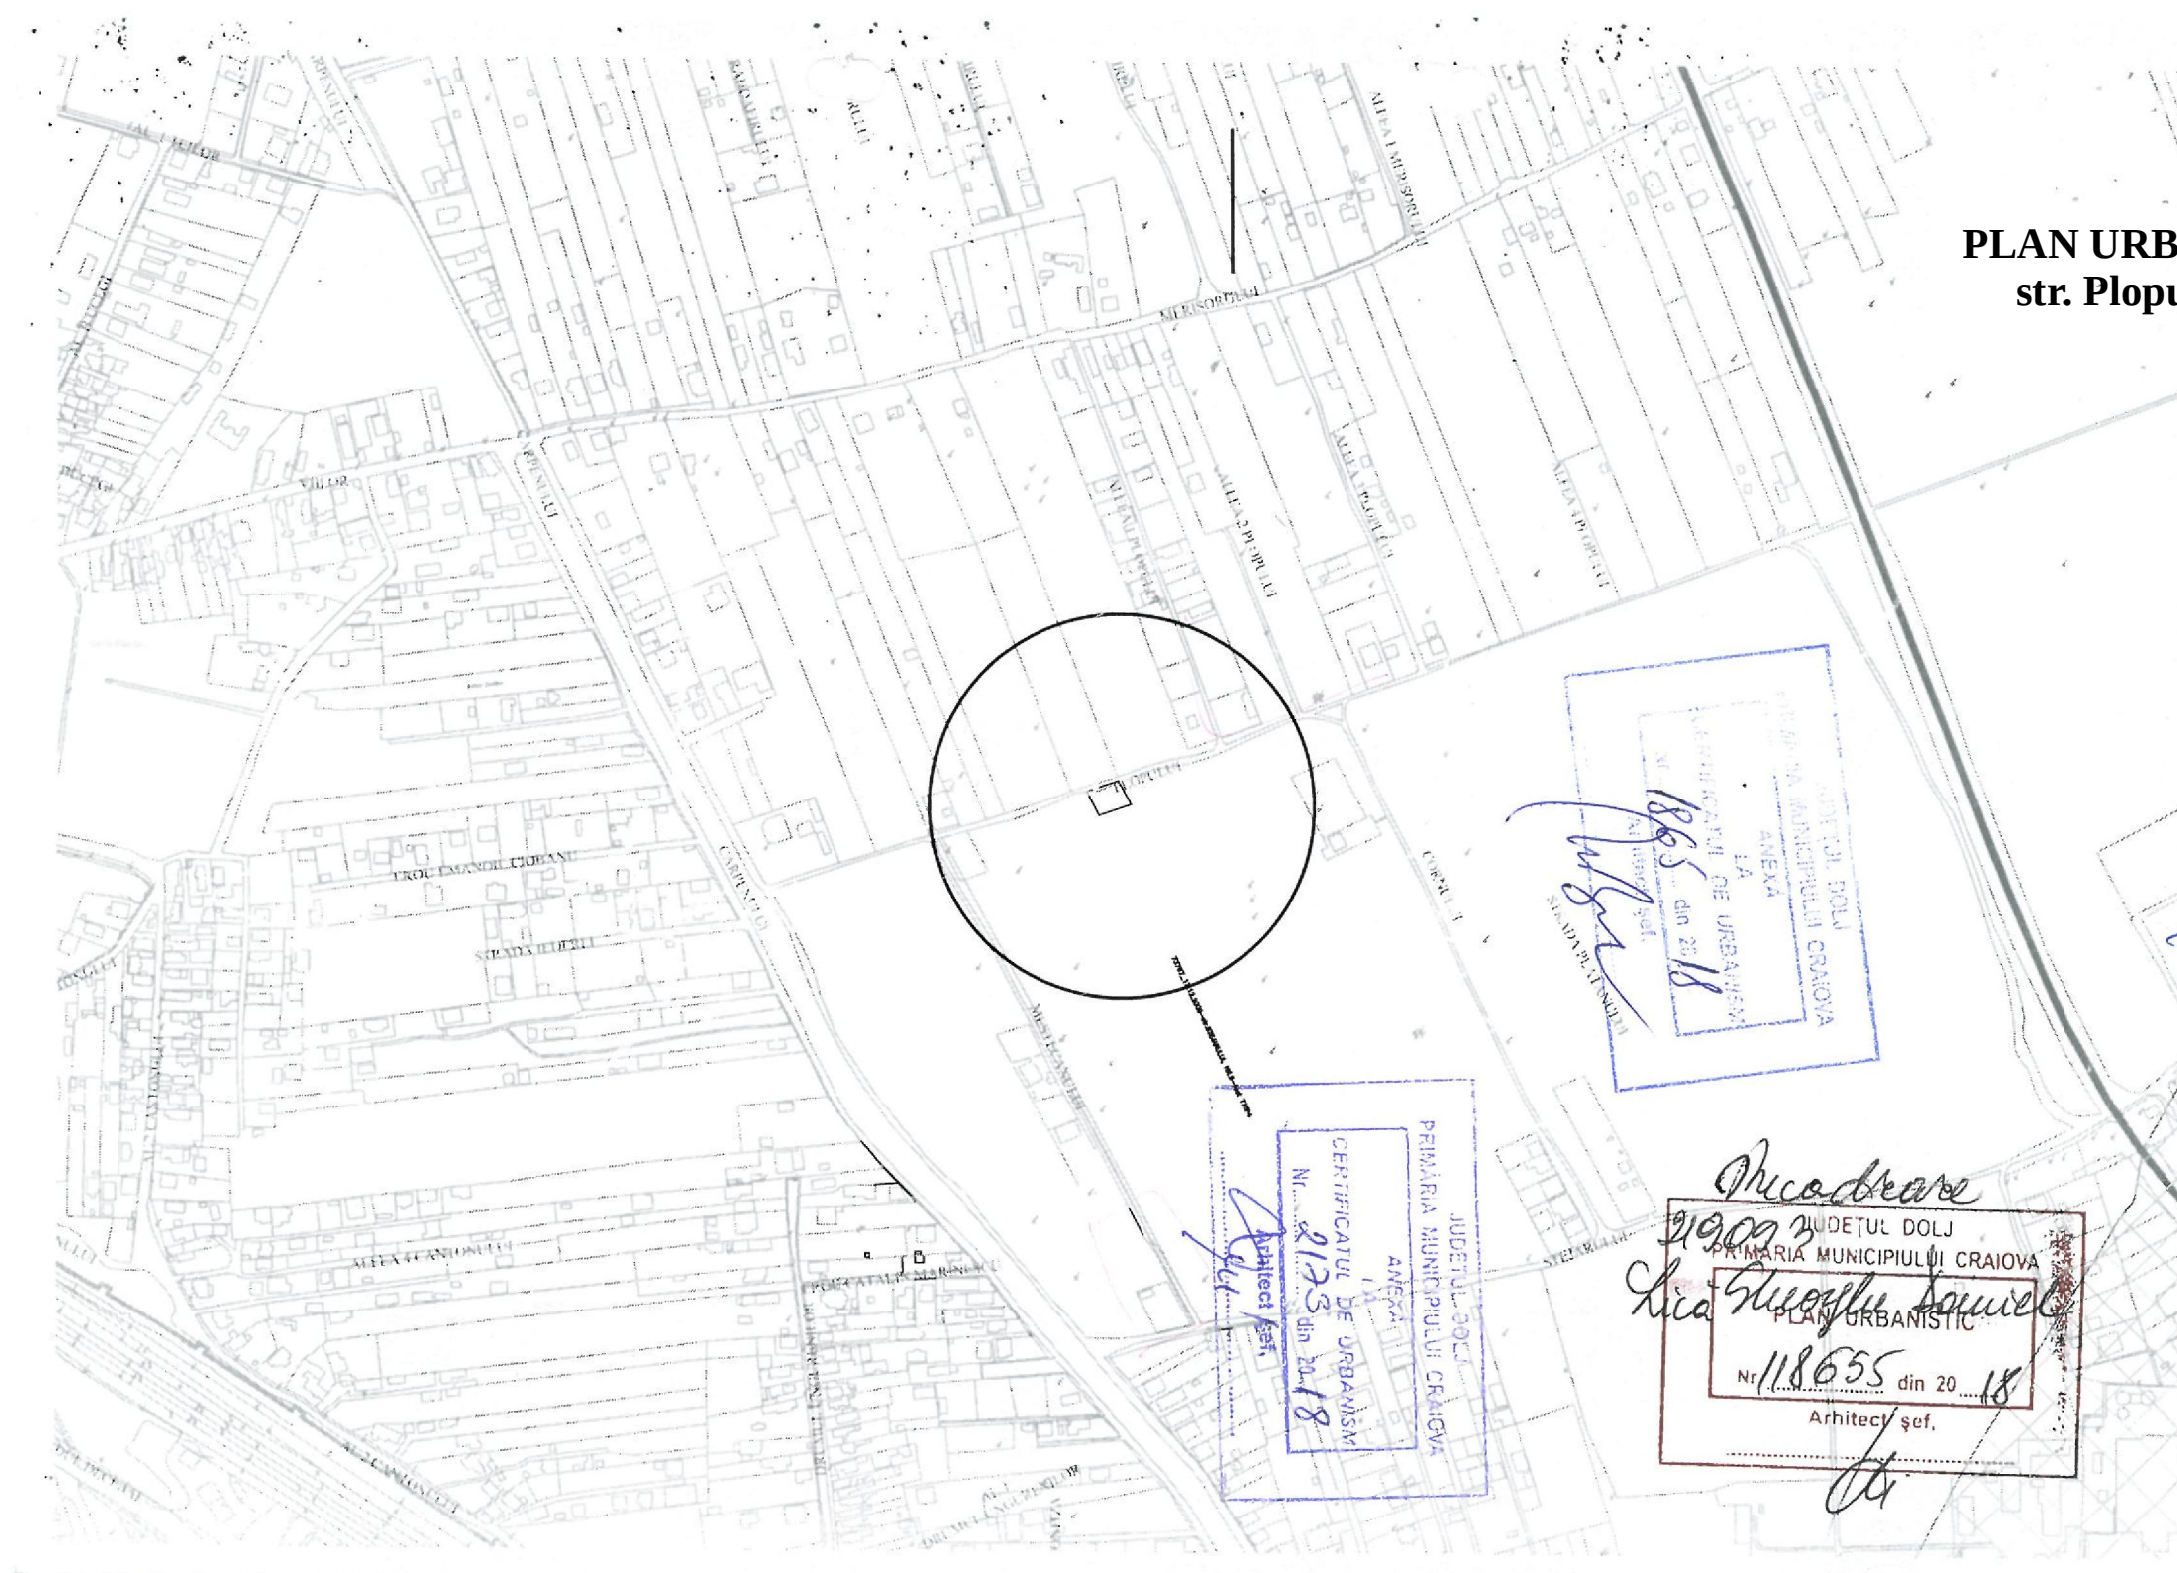

PLAN URBANISTIC de DETALIU
str. Plopului nr. 20, Craiova



VERIFICATOR/ EXPERT	NUME	SEMNATURA	CERINTA A1	REFERAT / EXPERTIZA NR. / DATA	
S.C. AMS CONSULTING S.R.L. C.U.I. Ro31299183 J16/368/2013 S.C. DAL DESIGN S.R.L. C.U.I.2327581, J16/2382/10.08.1992 com. Bucovat, sat Leamna de Jos, nr. 244, jud. Dolj				Beneficiar: Lica Gheorghe Daniel si Lica Simona	Pr. simbol 249/2018
Sef proiect	arh. Georgescu D.		Scara 1/1000	Elaborare PUD pentru Construire Locuinta P+1 Str. Plopului nr. 20, Craiova, jud. Dolj	Faza P.U.D.
Proiectat	arh. Georgescu D.				
Desenat	arh. Georgescu D.		Data elaborarii 02.2019	PLAN DE INCADRARE	A 02