



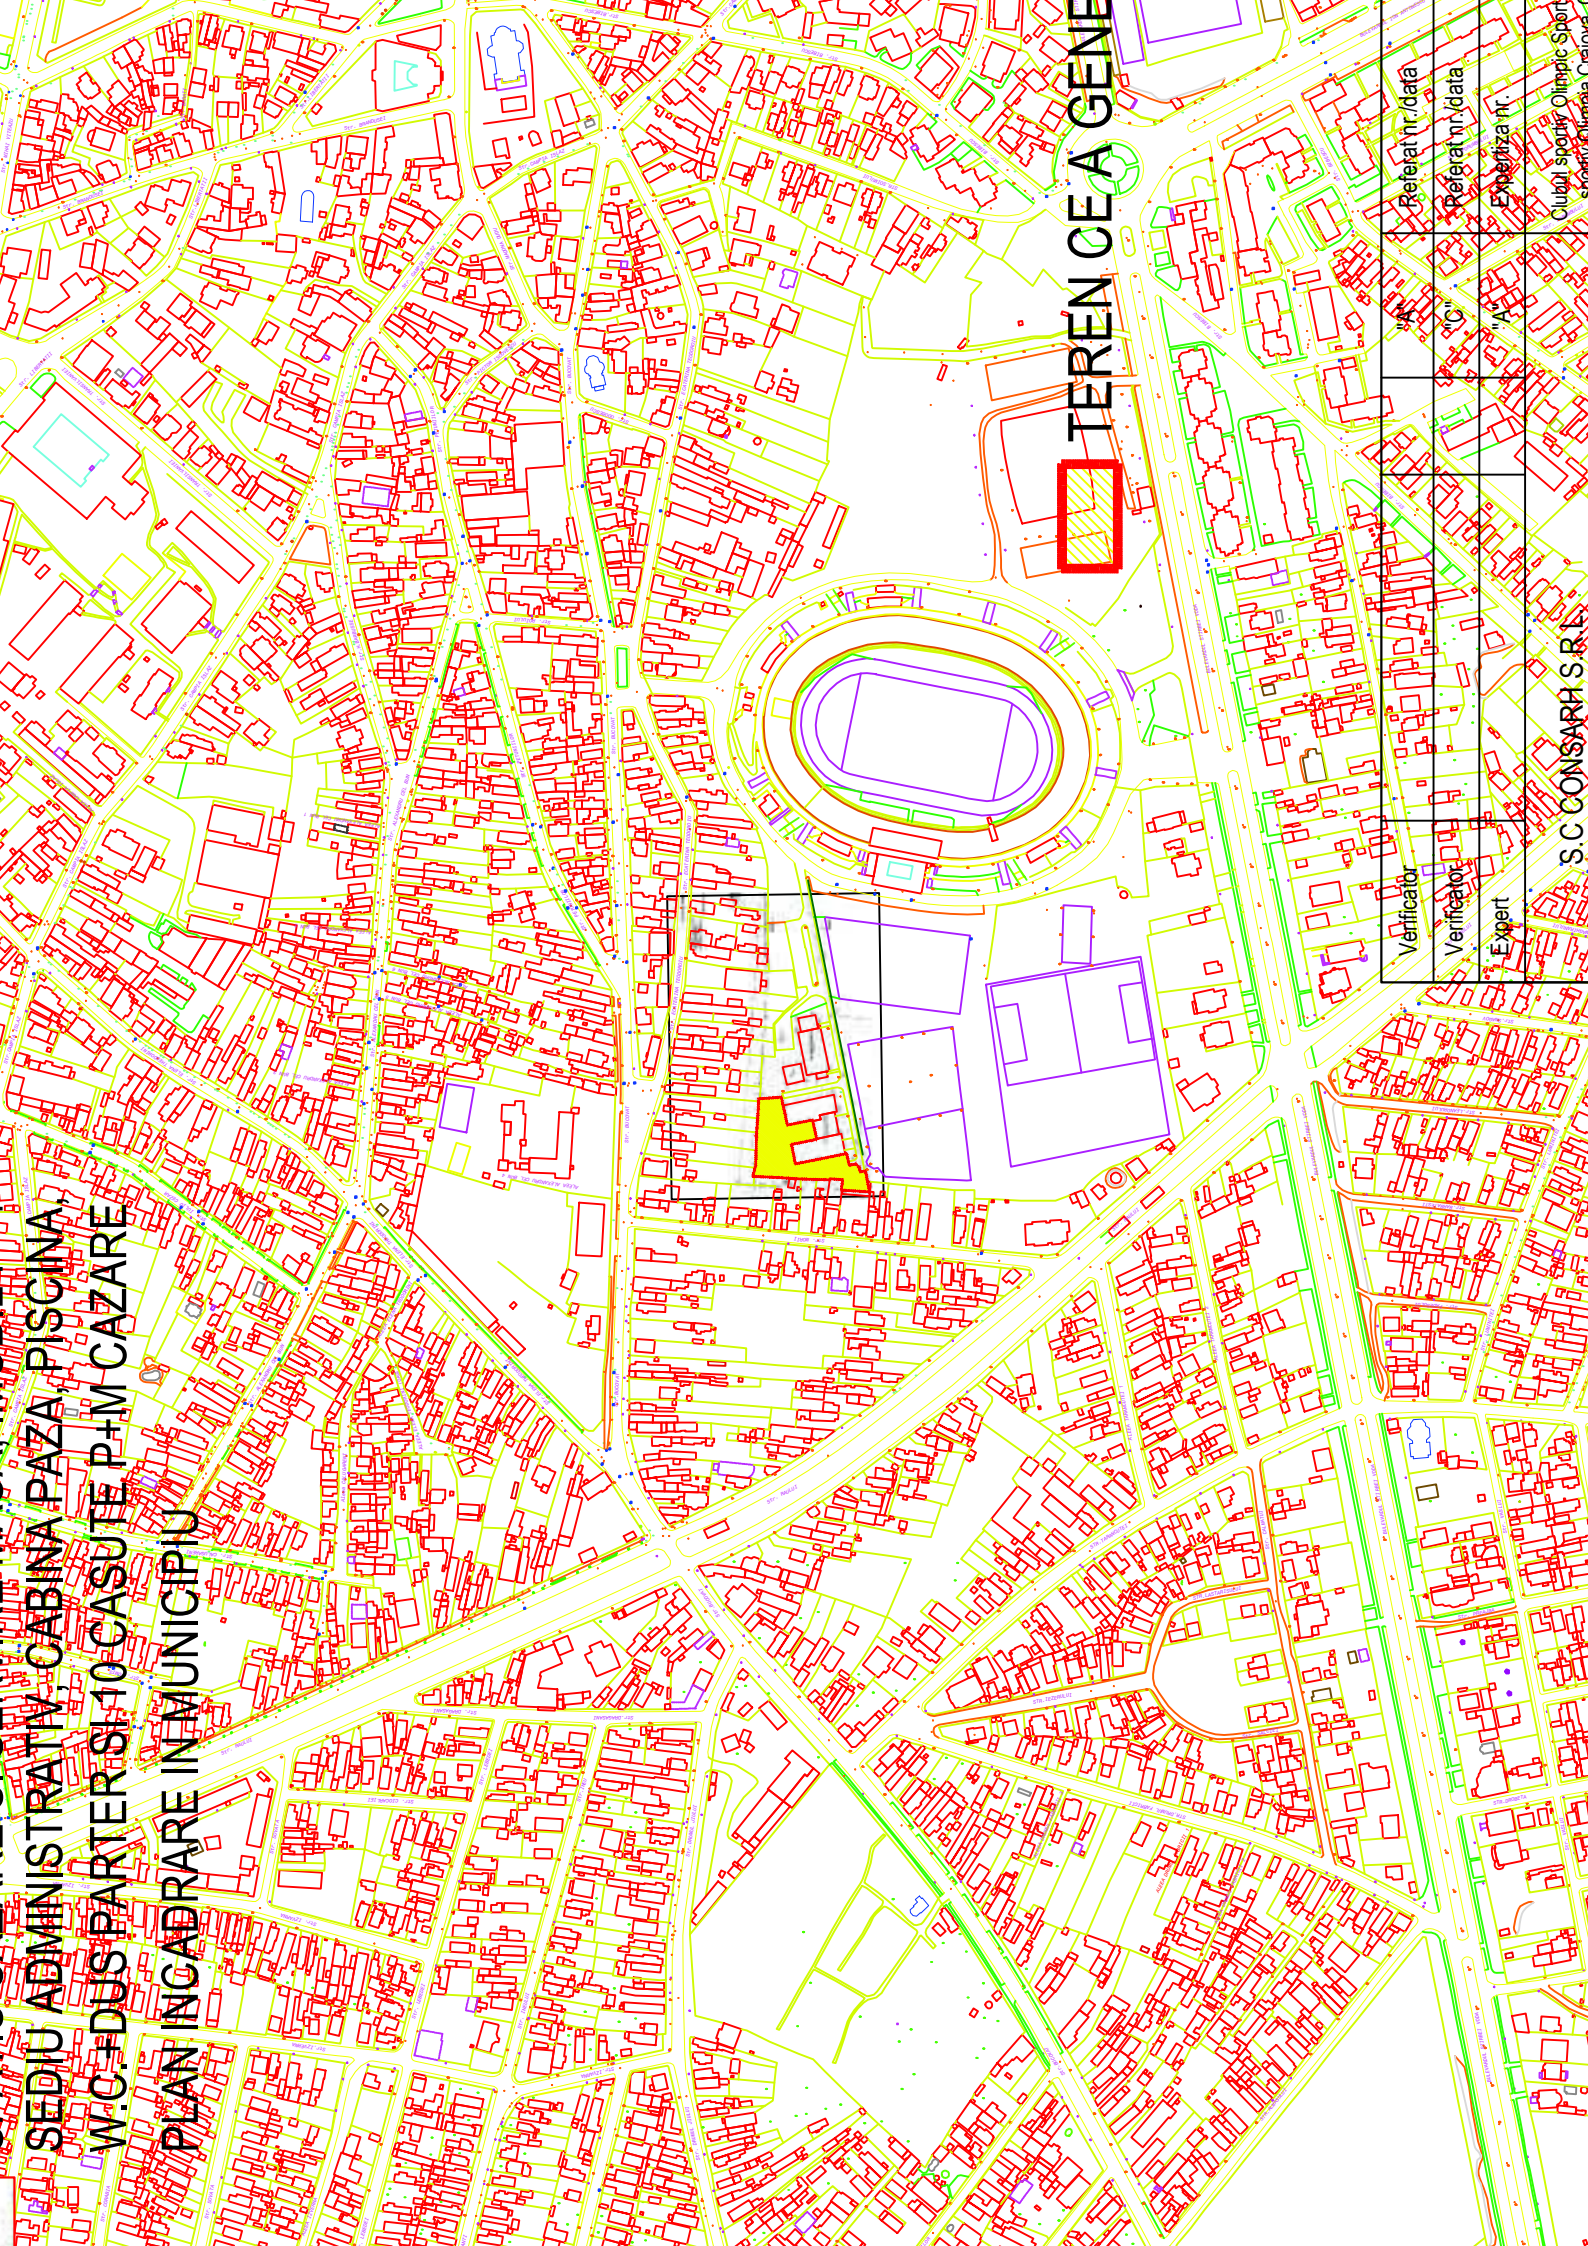



SEDIU ADMINISTRATIV, CABINA PAZA, PISCINA,
W.C+DUS PARTER SI 10 CASUTE P+M CAZARE
PLAN INCADRARE IN MUNICIPIU

TEREN CEA GENE

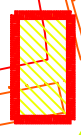

Verificator	Referat nr./data
Verificator	Referat nr./data
Expert	Expertiza nr.

SEDIU ADMINISTRATIV, CABINA PAZA, PISCINA,
W.C.+DUS PARTER SI 10 CASUTE P+M CAZARE
PLAN SITUATIE EXISTENTA

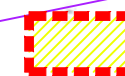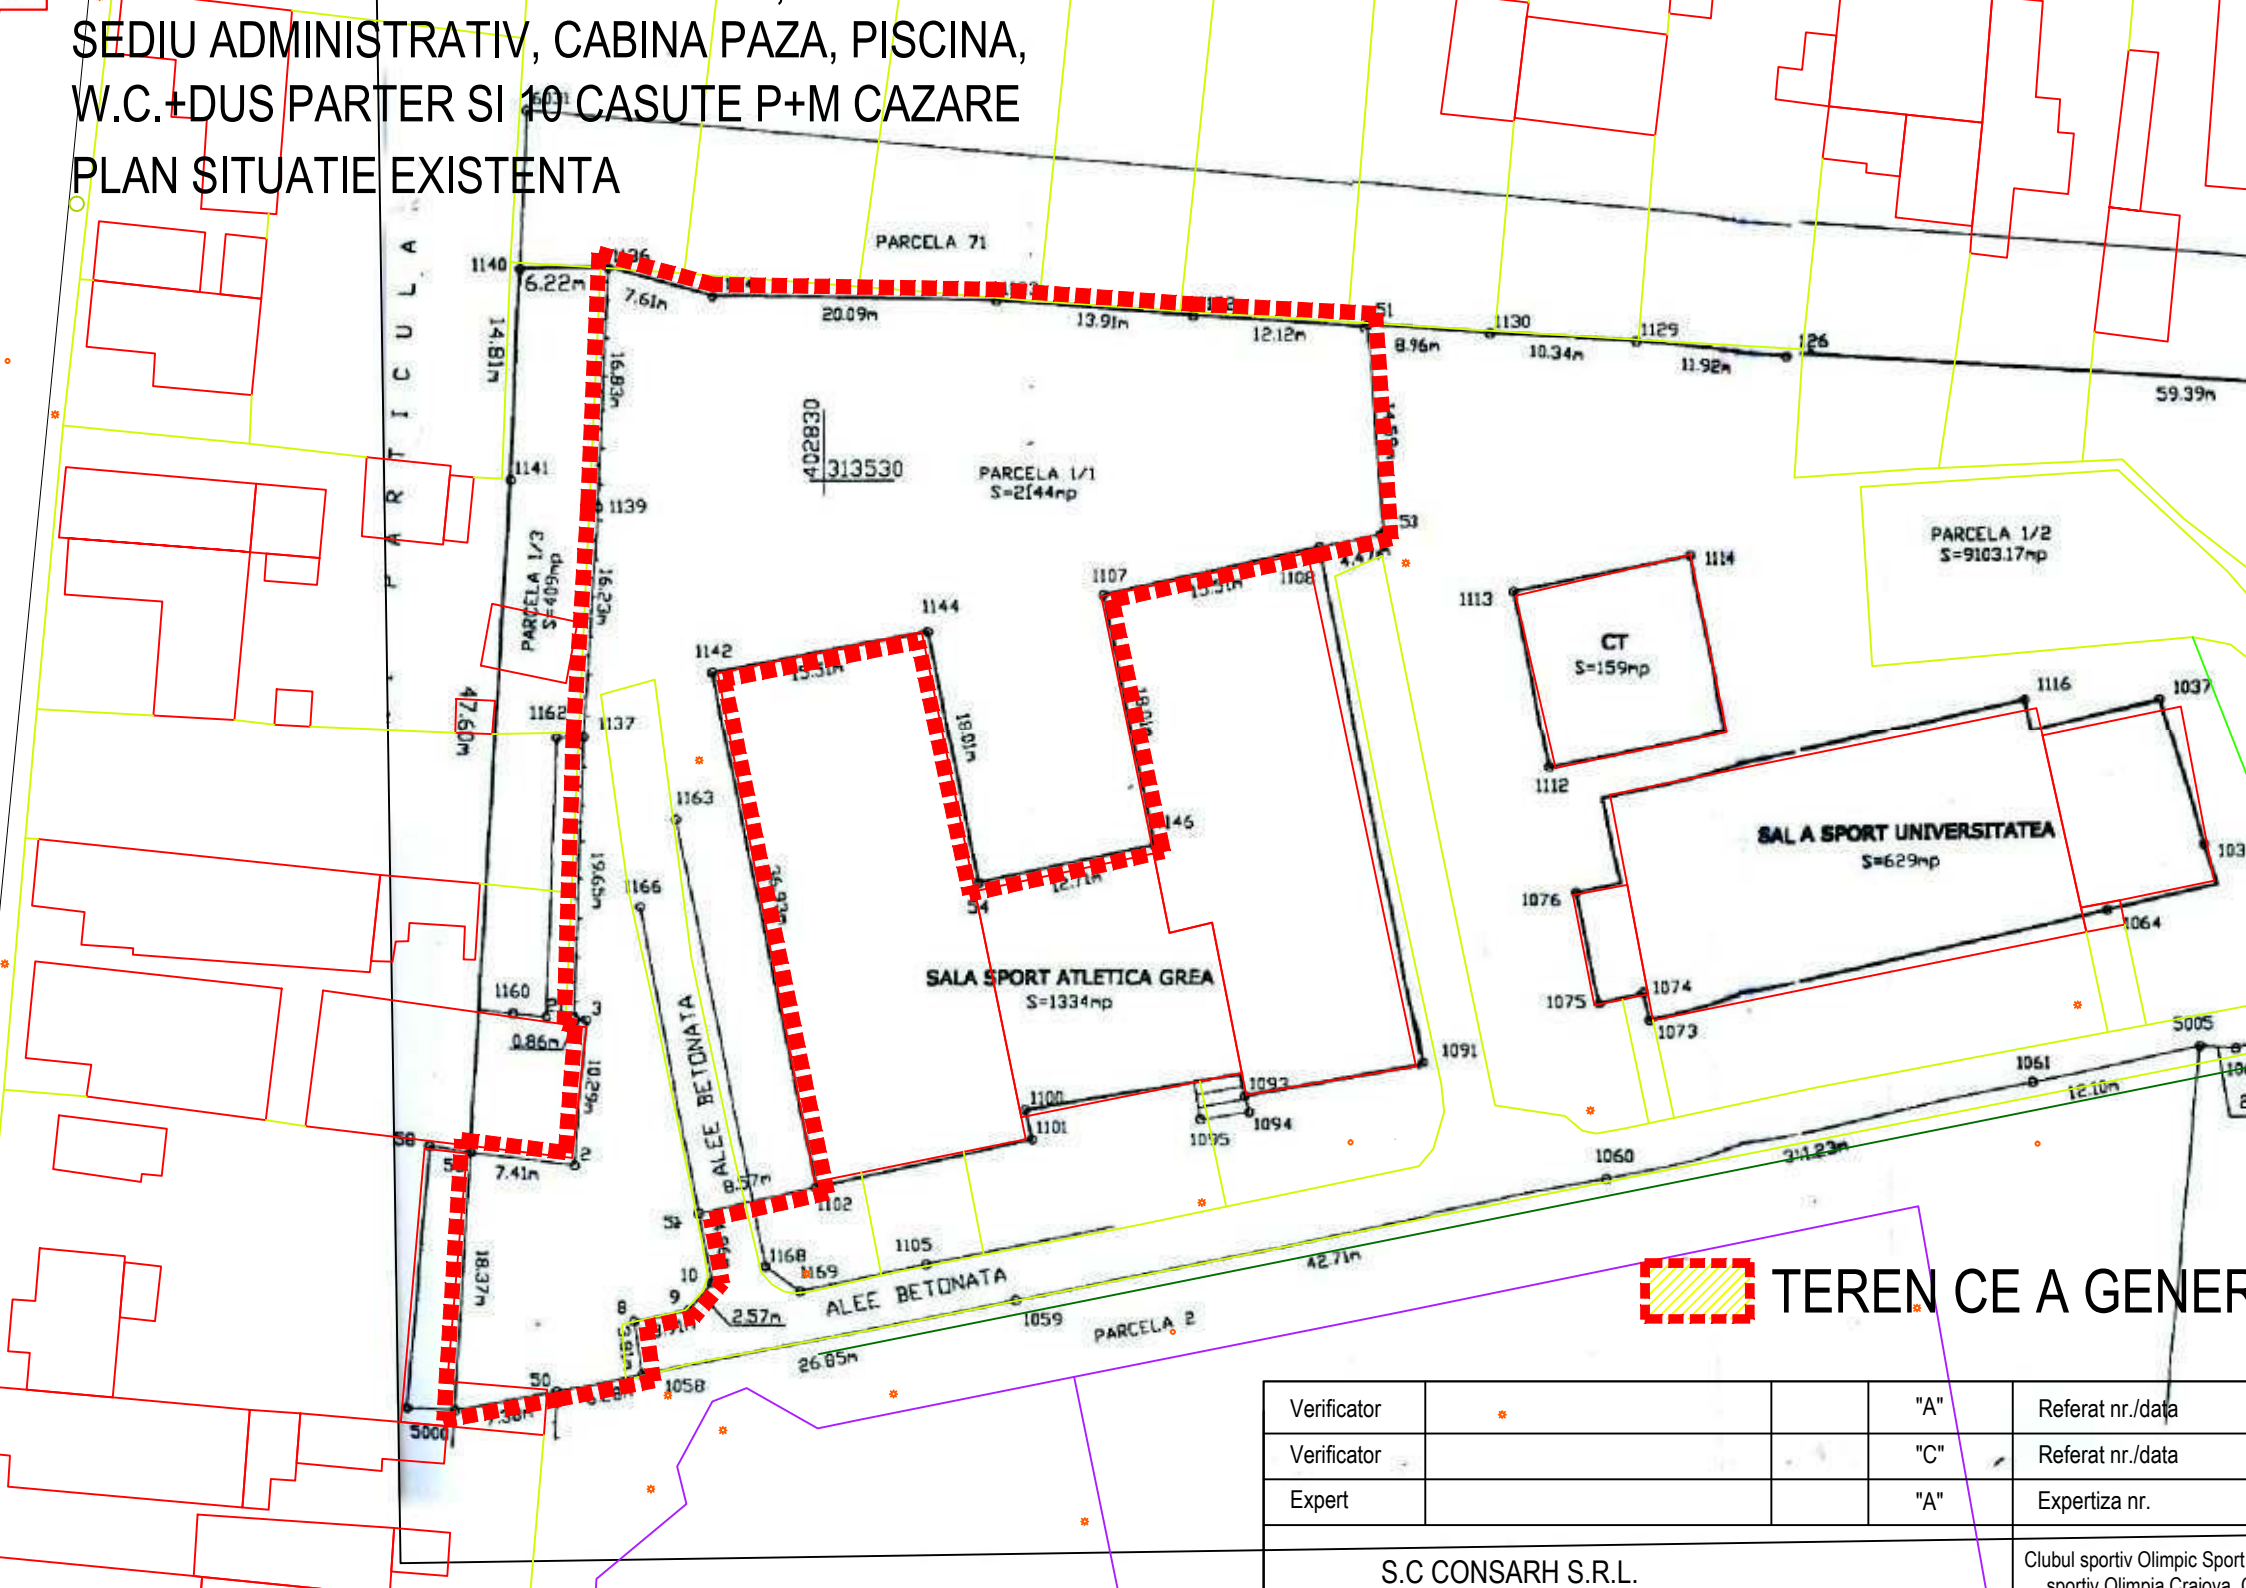

TEREN CE A GENER

Verificator	*	"A"	Referat nr./data
Verificator		"C"	Referat nr./data
Expert		"A"	Expertiza nr.

S.C CONSARH S.R.L.

Clubul sportiv Olimpic Sport
sportiv Olimpia Craiova

W.C.+DUS PARTER SI 10 CASUTE P+M CAZARE

PLAN REGLEMENTARI FUNCTIONALE



LEGENDA

- LIMITA ZONA LUATA IN STUDIU
- TEREN CE A GENERAT P.U.D.
- ALINIAMENT CONSTRUIT


REGLEMENTARI

- ZONA CU DESTINATIE SPORT, AGREMENT SI TURISM
- ZONA LOCUINTE P+2
- CAROSABILE SI PIETONALE
- REGIM MAXIM DE INALTIME S+P+2 SUPRATERAN

		existent		propos	
0	ZONE FUNCTIONALE	MP	%	MP	%
1	ZONA DOTARI SPORTIVE(CONSTRUCTII)	246,0	11,4	618,0	28,8
2	ZONA SPATII VERZI	1763,0	82,4	550,0	25,2
3	ZONA CIRCULATII PIETONALE+CAROSABILE	135,0	6,2	1032,0	45,9
4	TOTAL ZONA P.U.D.	2144,0	100	2144,0	100

P.O.T. = 28,8%
C.U.T. = 1,40

Verificator		"A"	Referat nr
Verificator		"C"	Referat nr
Expert		"A"	Expert nr

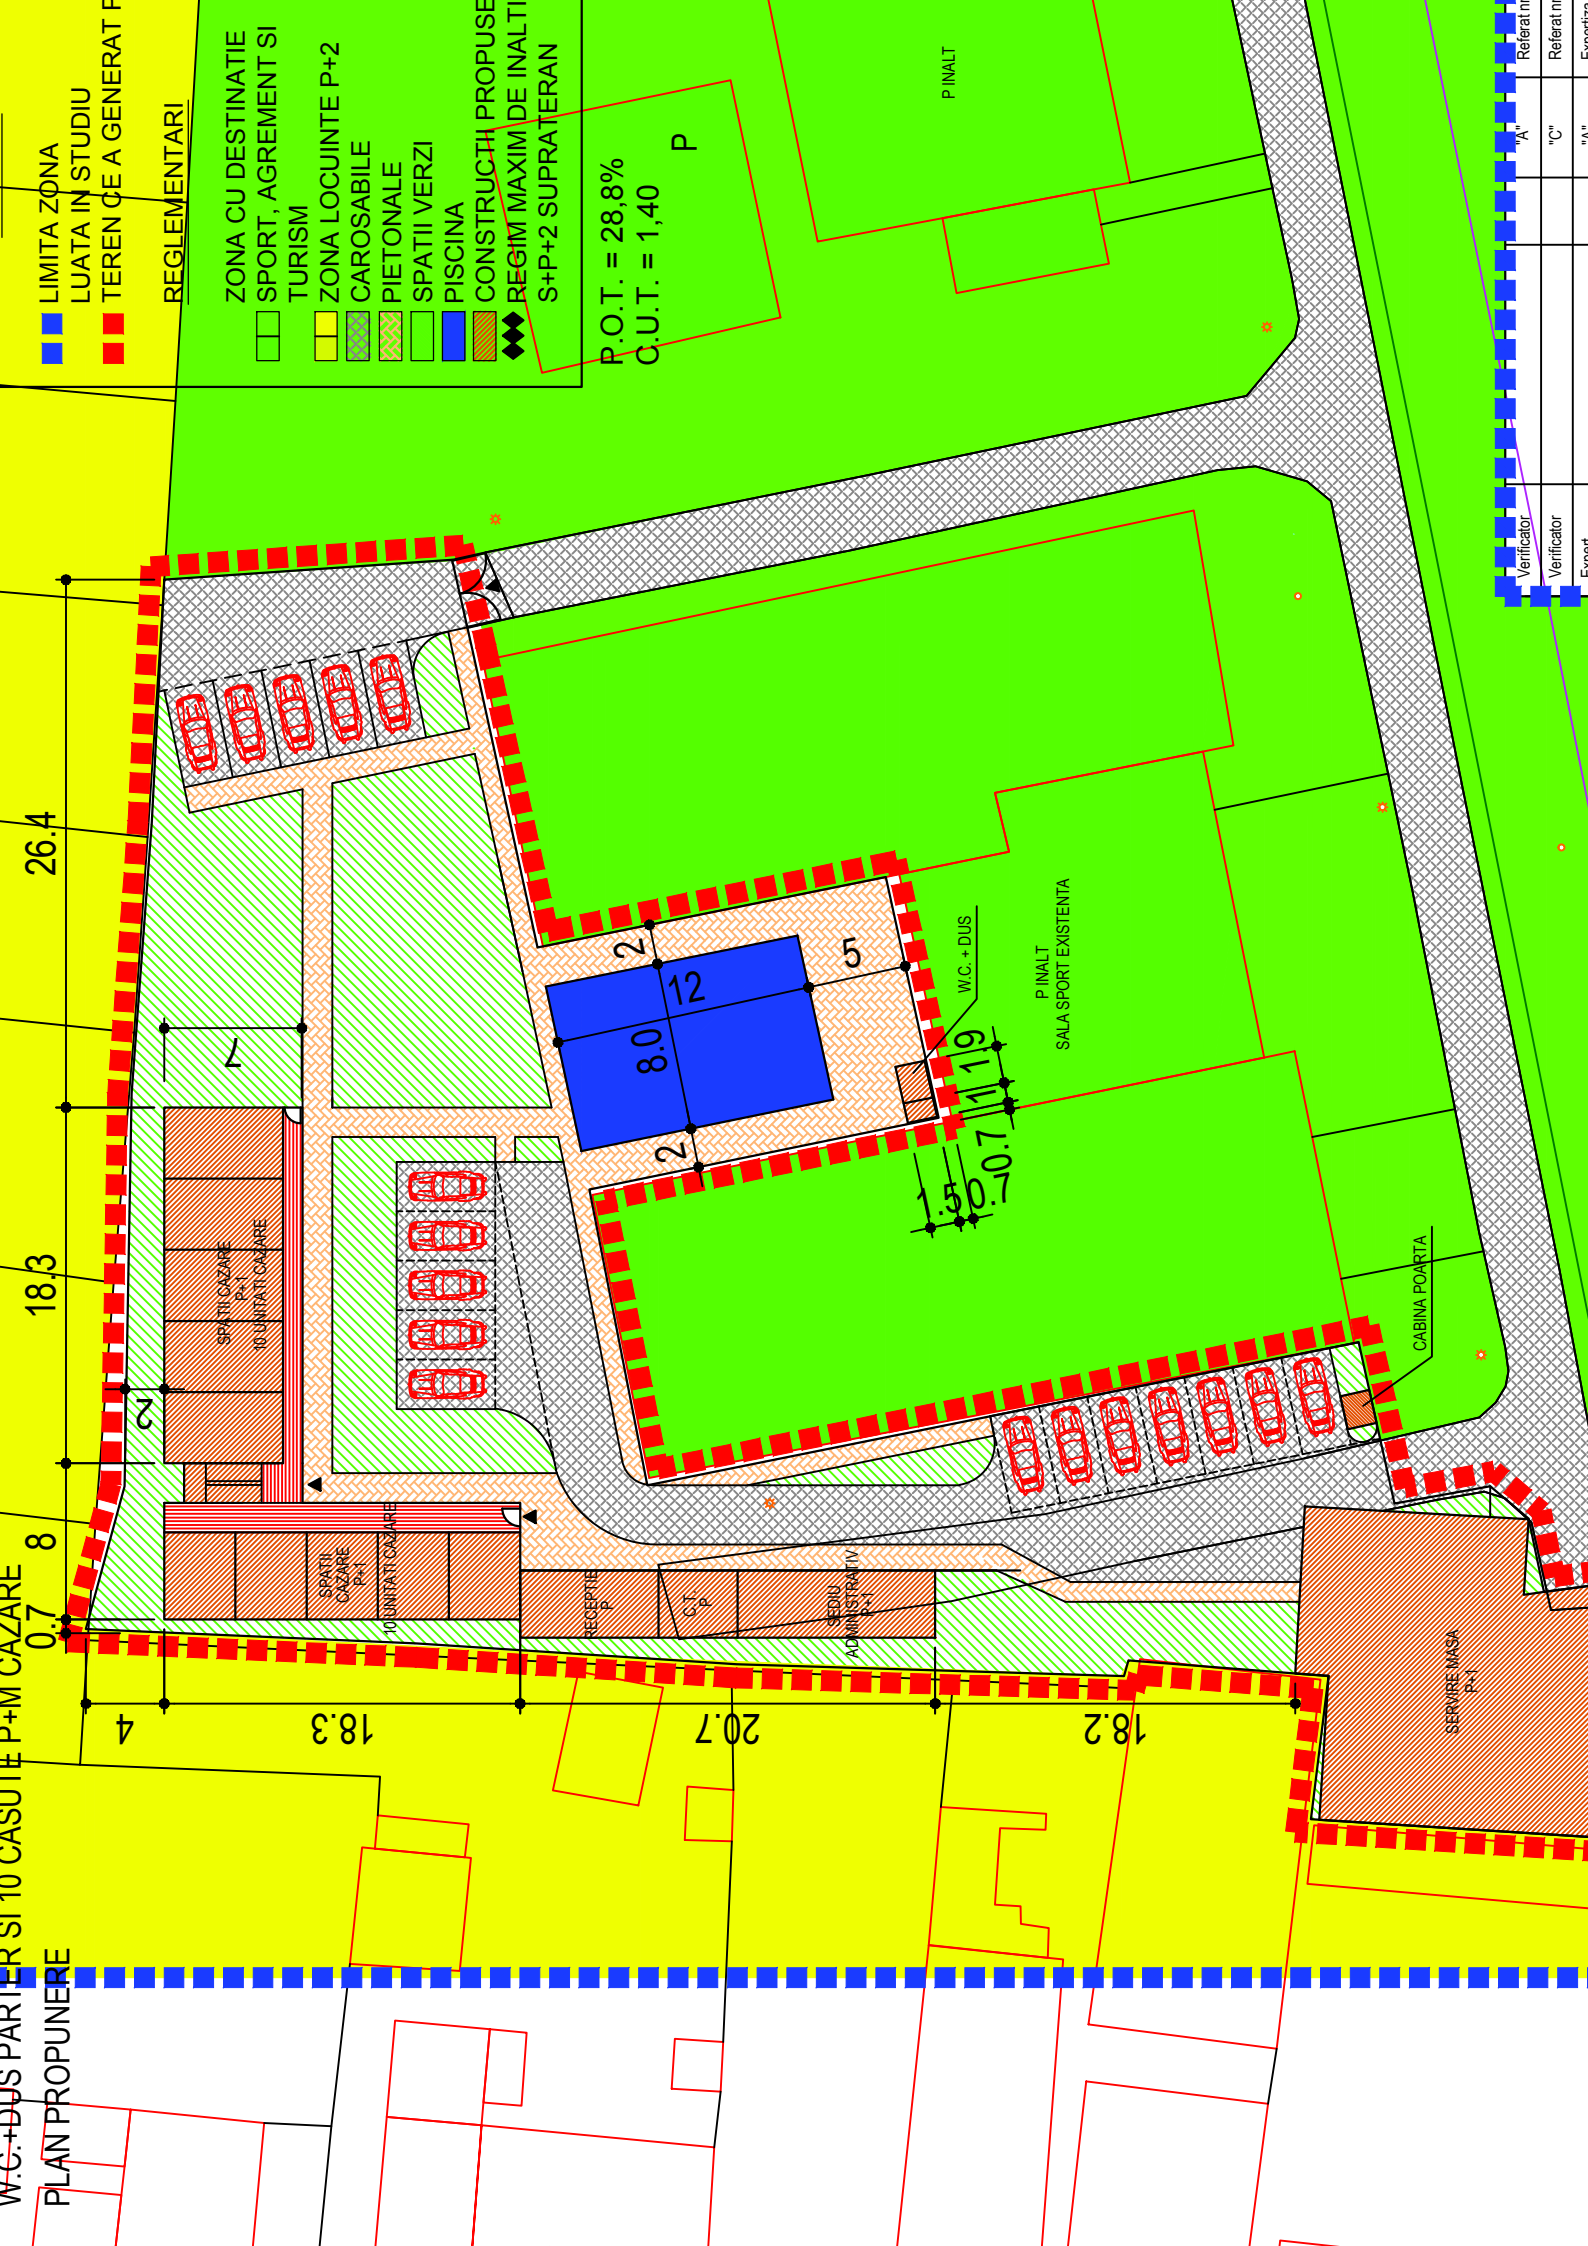

Referat	A*	C*	A*
Referat			
Expert			