




PLAN URBANITIC ZONAL STRADA TOMIS NR. 2, CRAIOVA, JUD. DOLJ

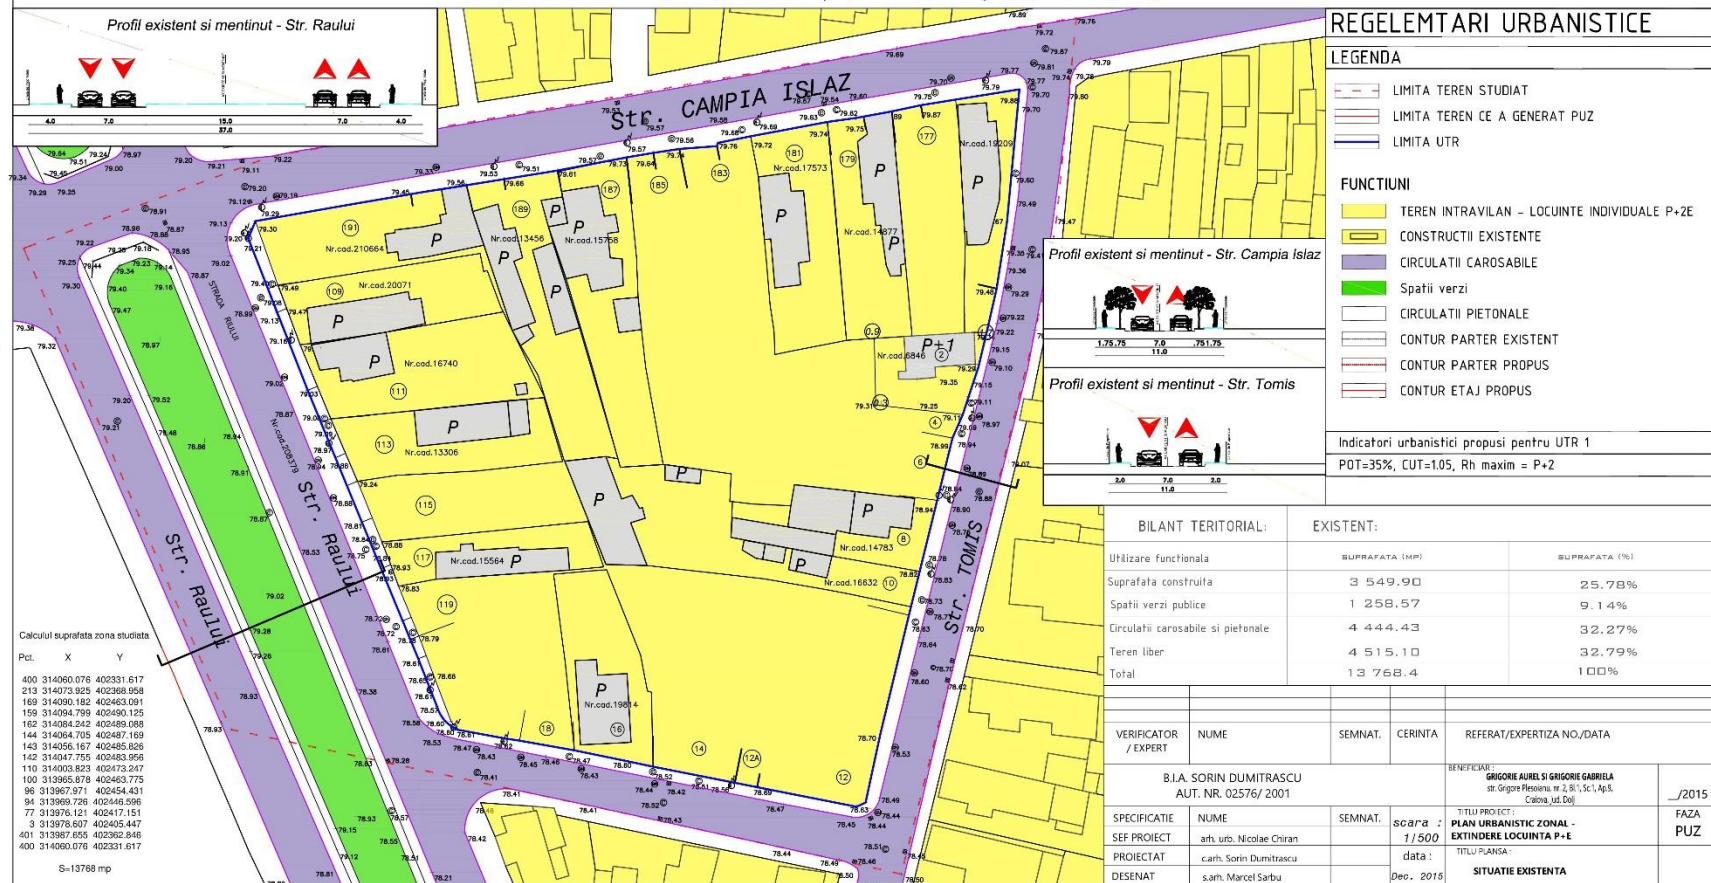

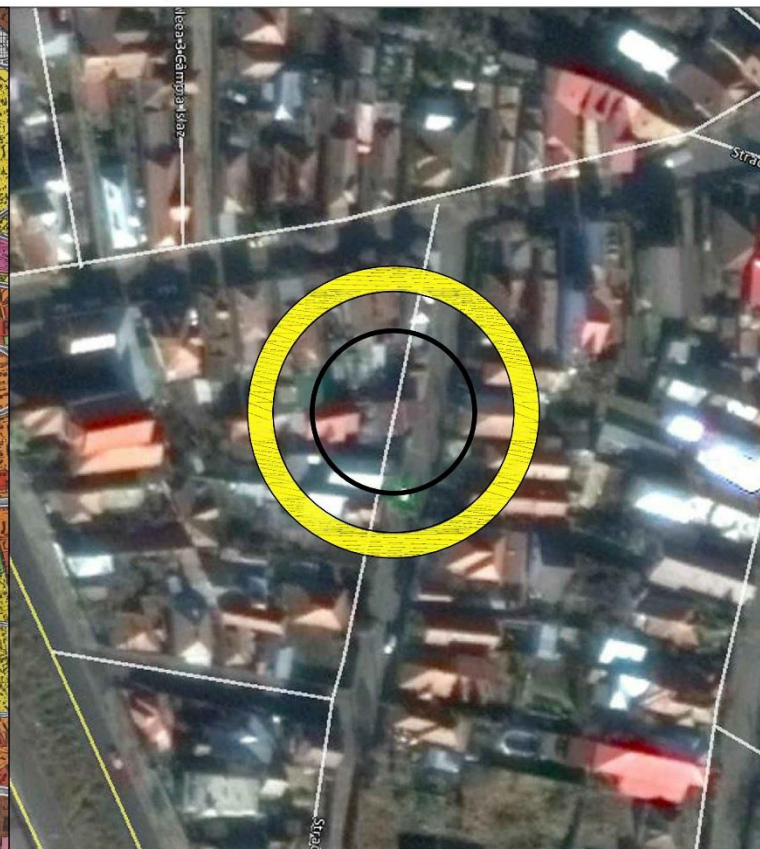


VERIFICATOR / EXPERT	NUME	SEMNAS.	CERINTA	REFERAT/EXPERTIZA NO./DATA			
B.I.A. SORIN DUMITRASCU AUT. NR. 02576/ 2001				BENEFICIAR : GRIGORE AUREL SI GRIGORIE GABRIELA str. Grigore Plesoianu, nr. 2, Bl.1, Sc.1, Ap.9, Craiova, jud. Dolj	PR. NO. ___/2015		
SPECIFICATIE	NUME	SEMNAS.	scara :	TITLU PROIECT :	FAZA		
SEF PROIECT	arh. urb. Nicolae Chiran		1 / 25000	PLAN URBANISTIC ZONAL - EXTINDERE LOCUINTA P + E	PUZ		
PROIECTANT	carh. Sorin Dumitrascu		data :	TITLU PLANSA :			
DESENAT	s.arh. Marcel Sarbu			INCADRARE IN TERITORIU			

PLAN URBANITIC ZONAL STRADA TOMIS NR. 2, CRAIOVA, JUD. DOLJ

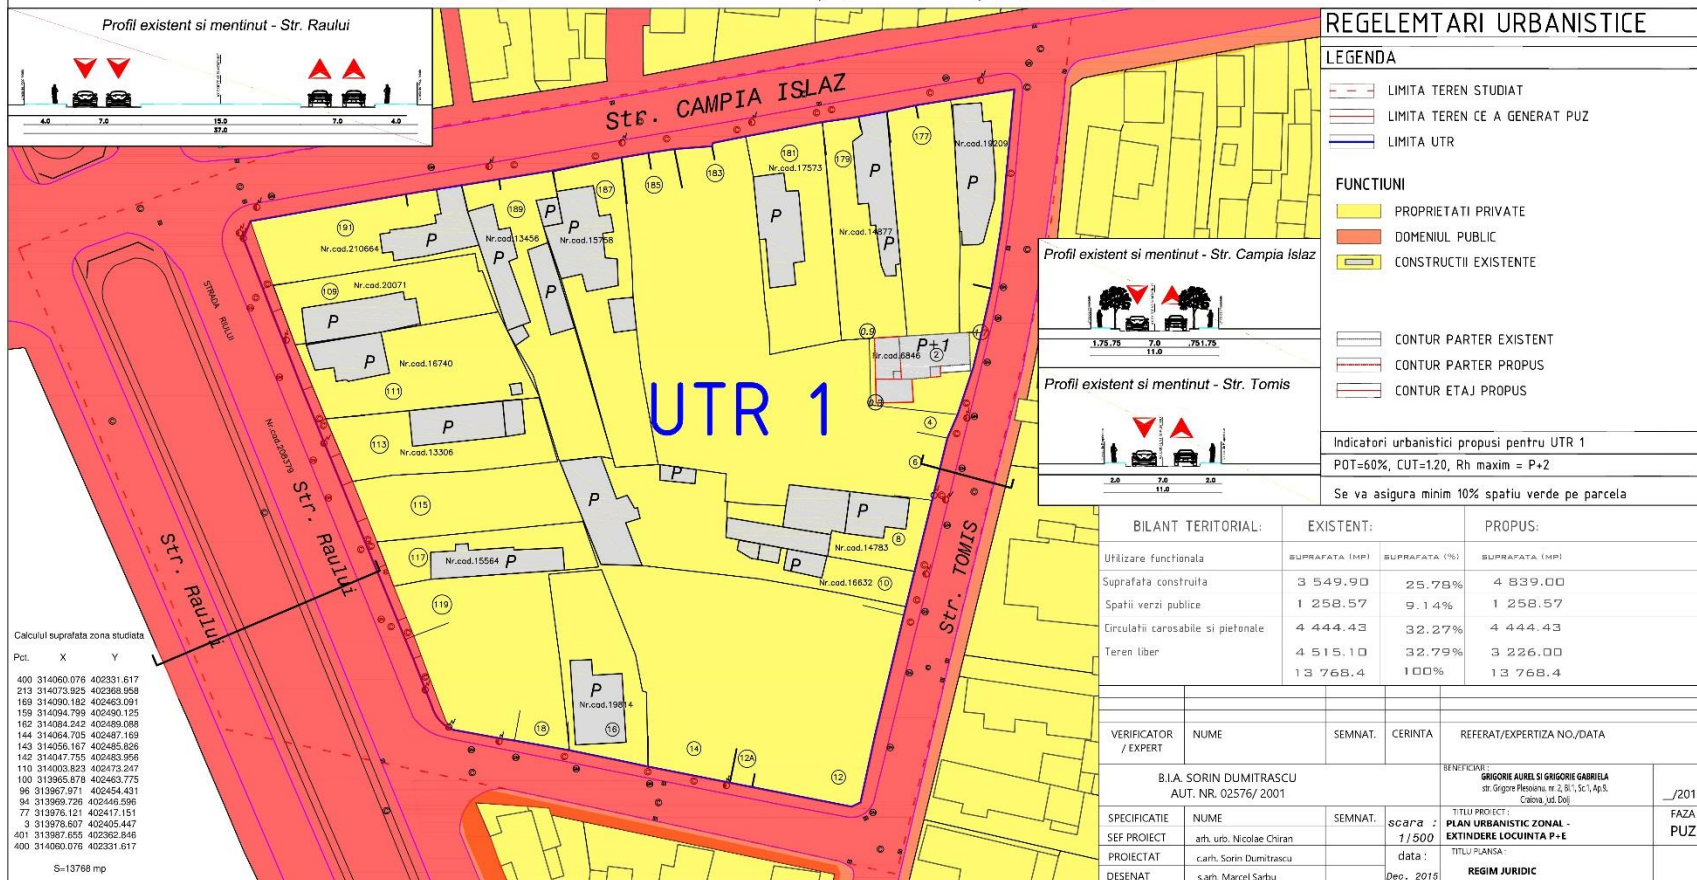

PLAN URBANITIC ZONAL STRADA TOMIS NR. 2, CRAIOVA, JUD. DOLJ

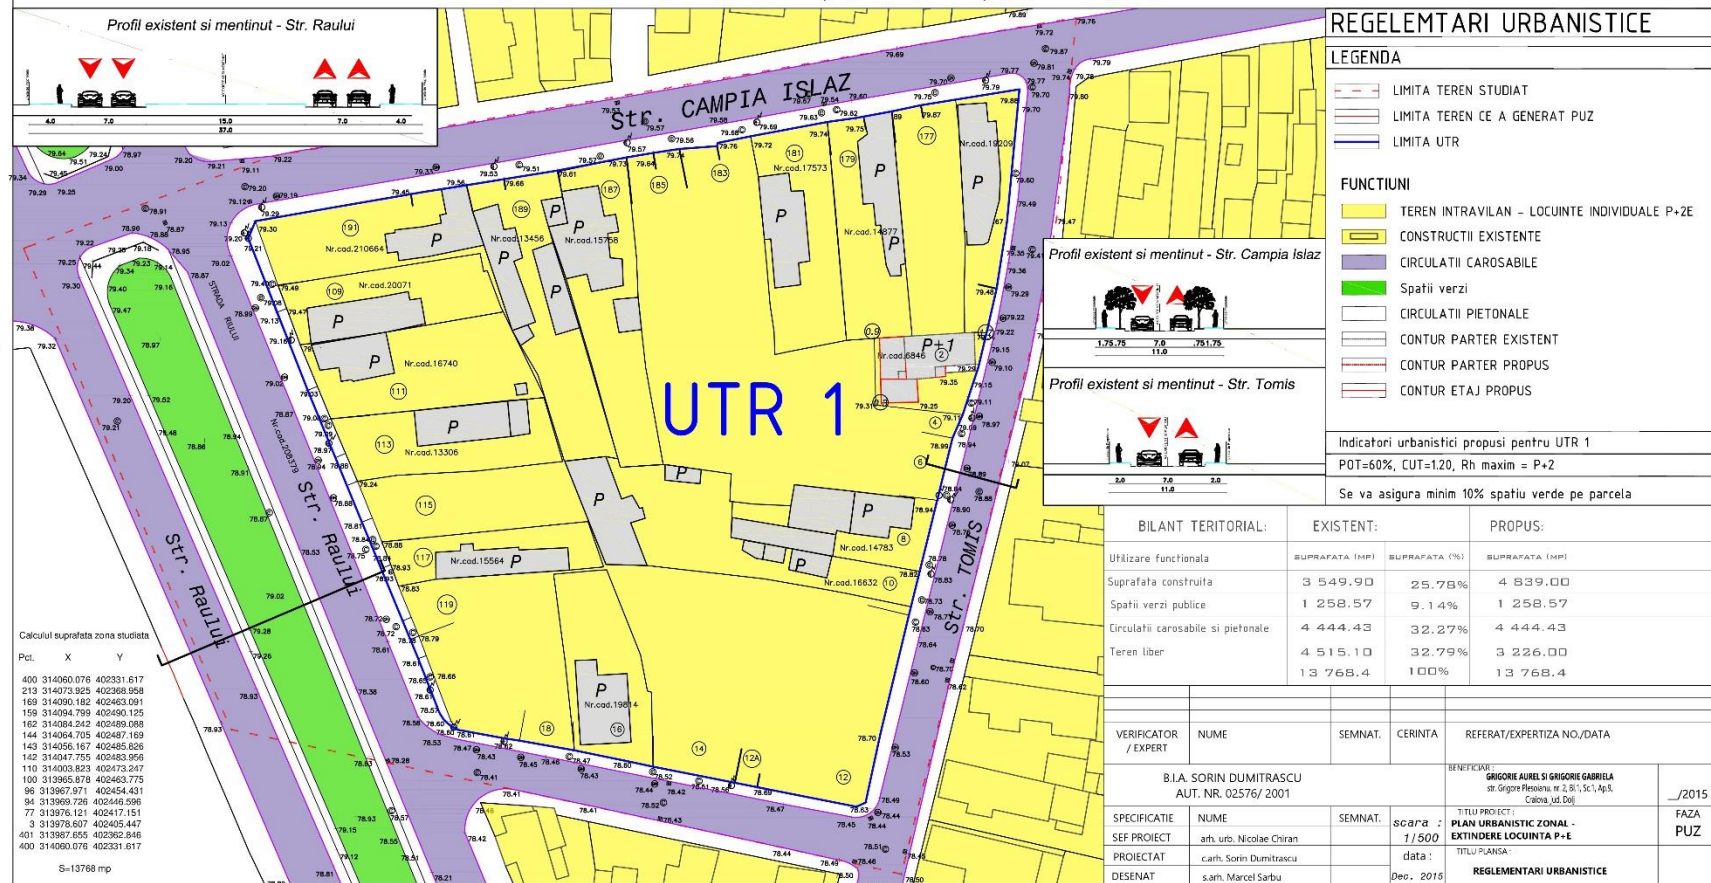

PLAN URBANITIC ZONAL STRADA TOMIS NR. 2, CRAIOVA, JUD. DOLJ

