



[illegible]

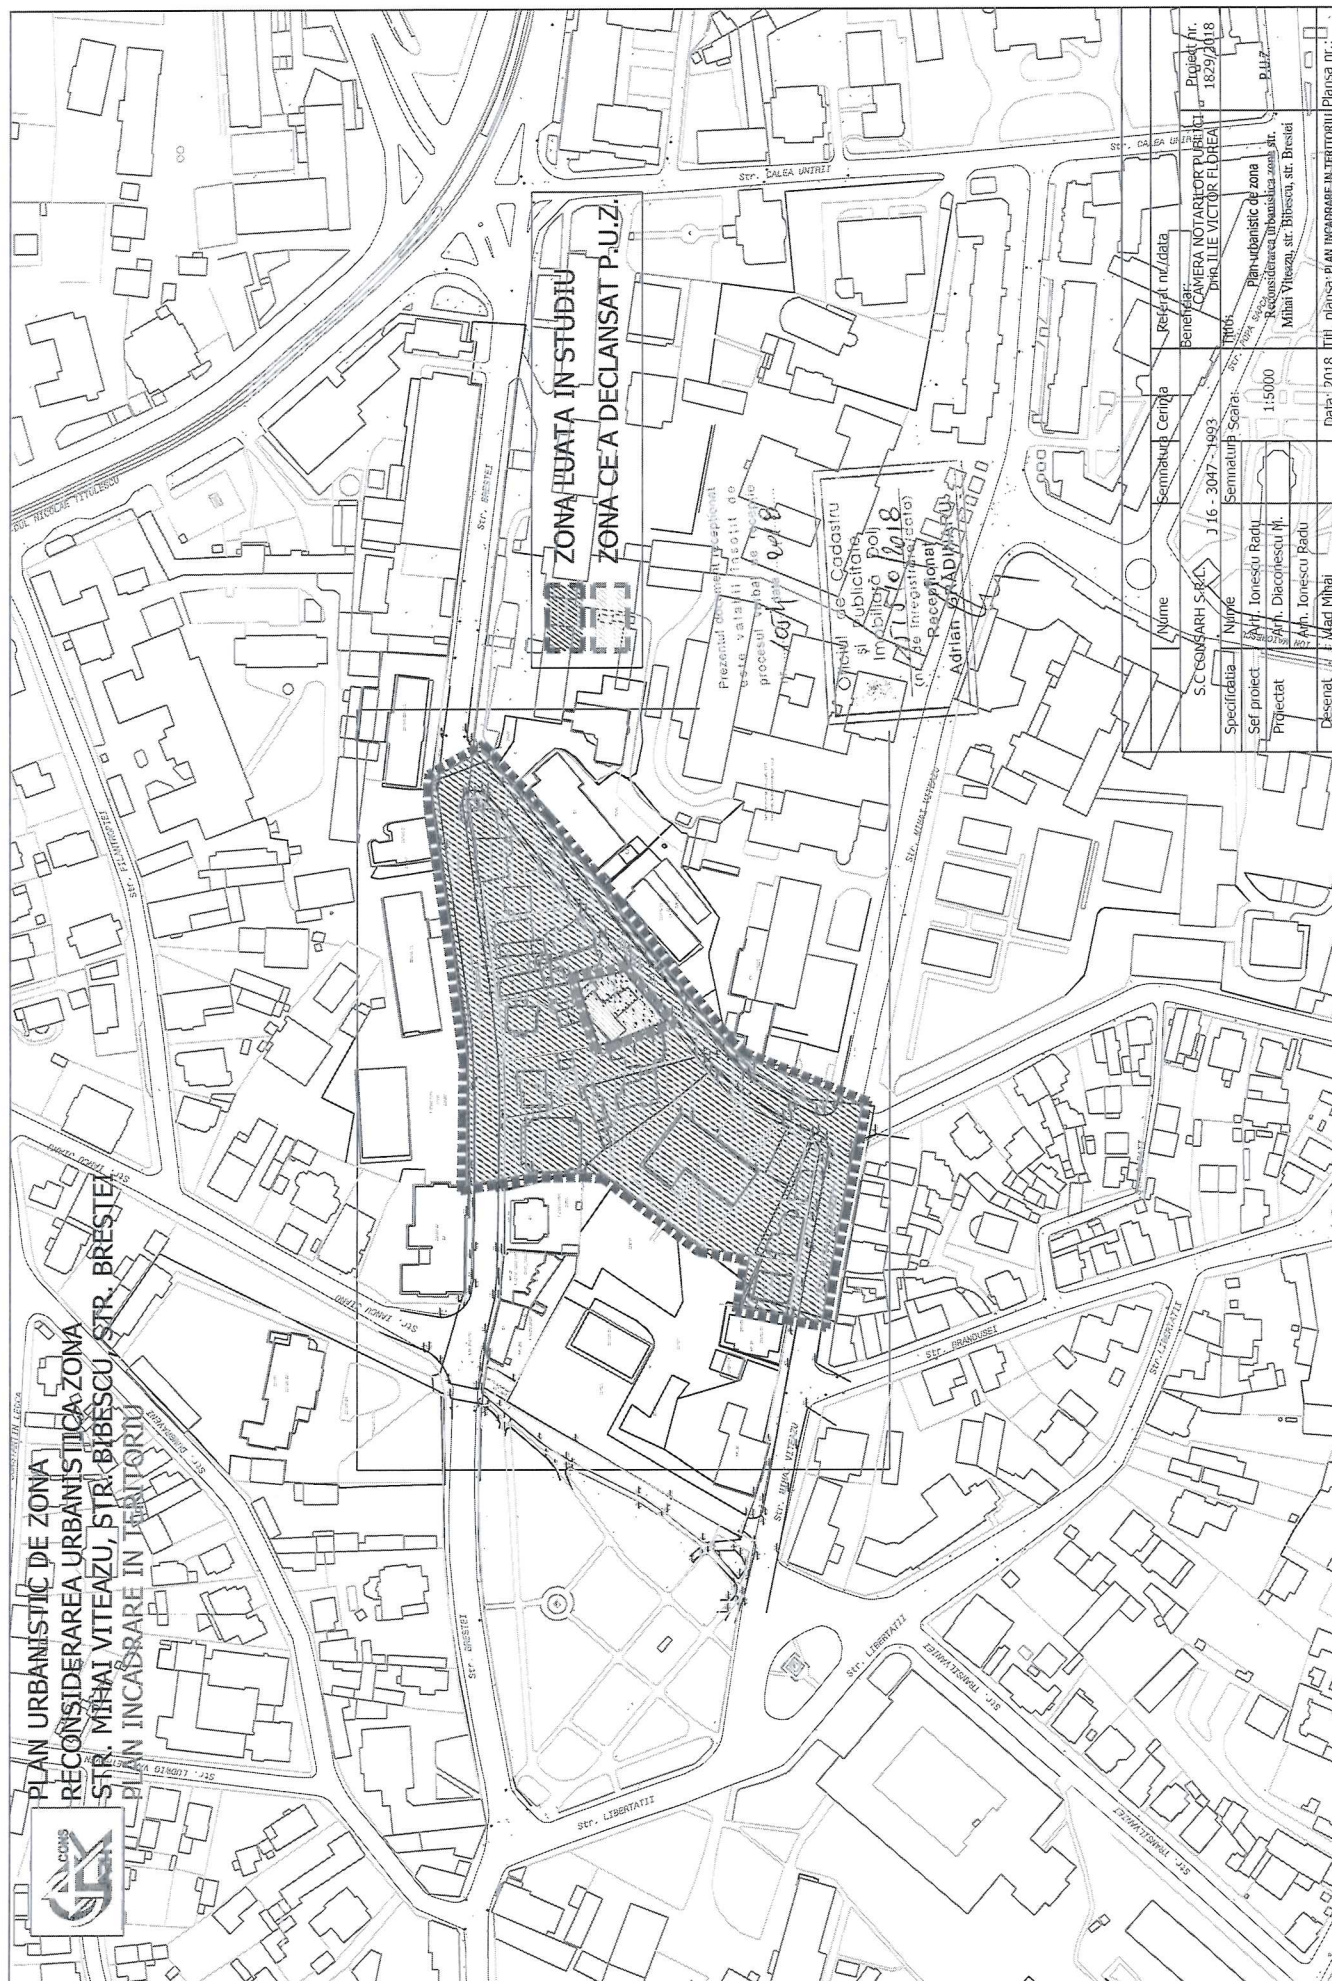

PLAN URBANISTIC DE ZONA
RECONSIDERAREA URBANISTICA ZONA
STR. MIHAI VITEAZU, STR. BIBESCU, STR. BRESTEI
PLAN MOBILARE URBANA

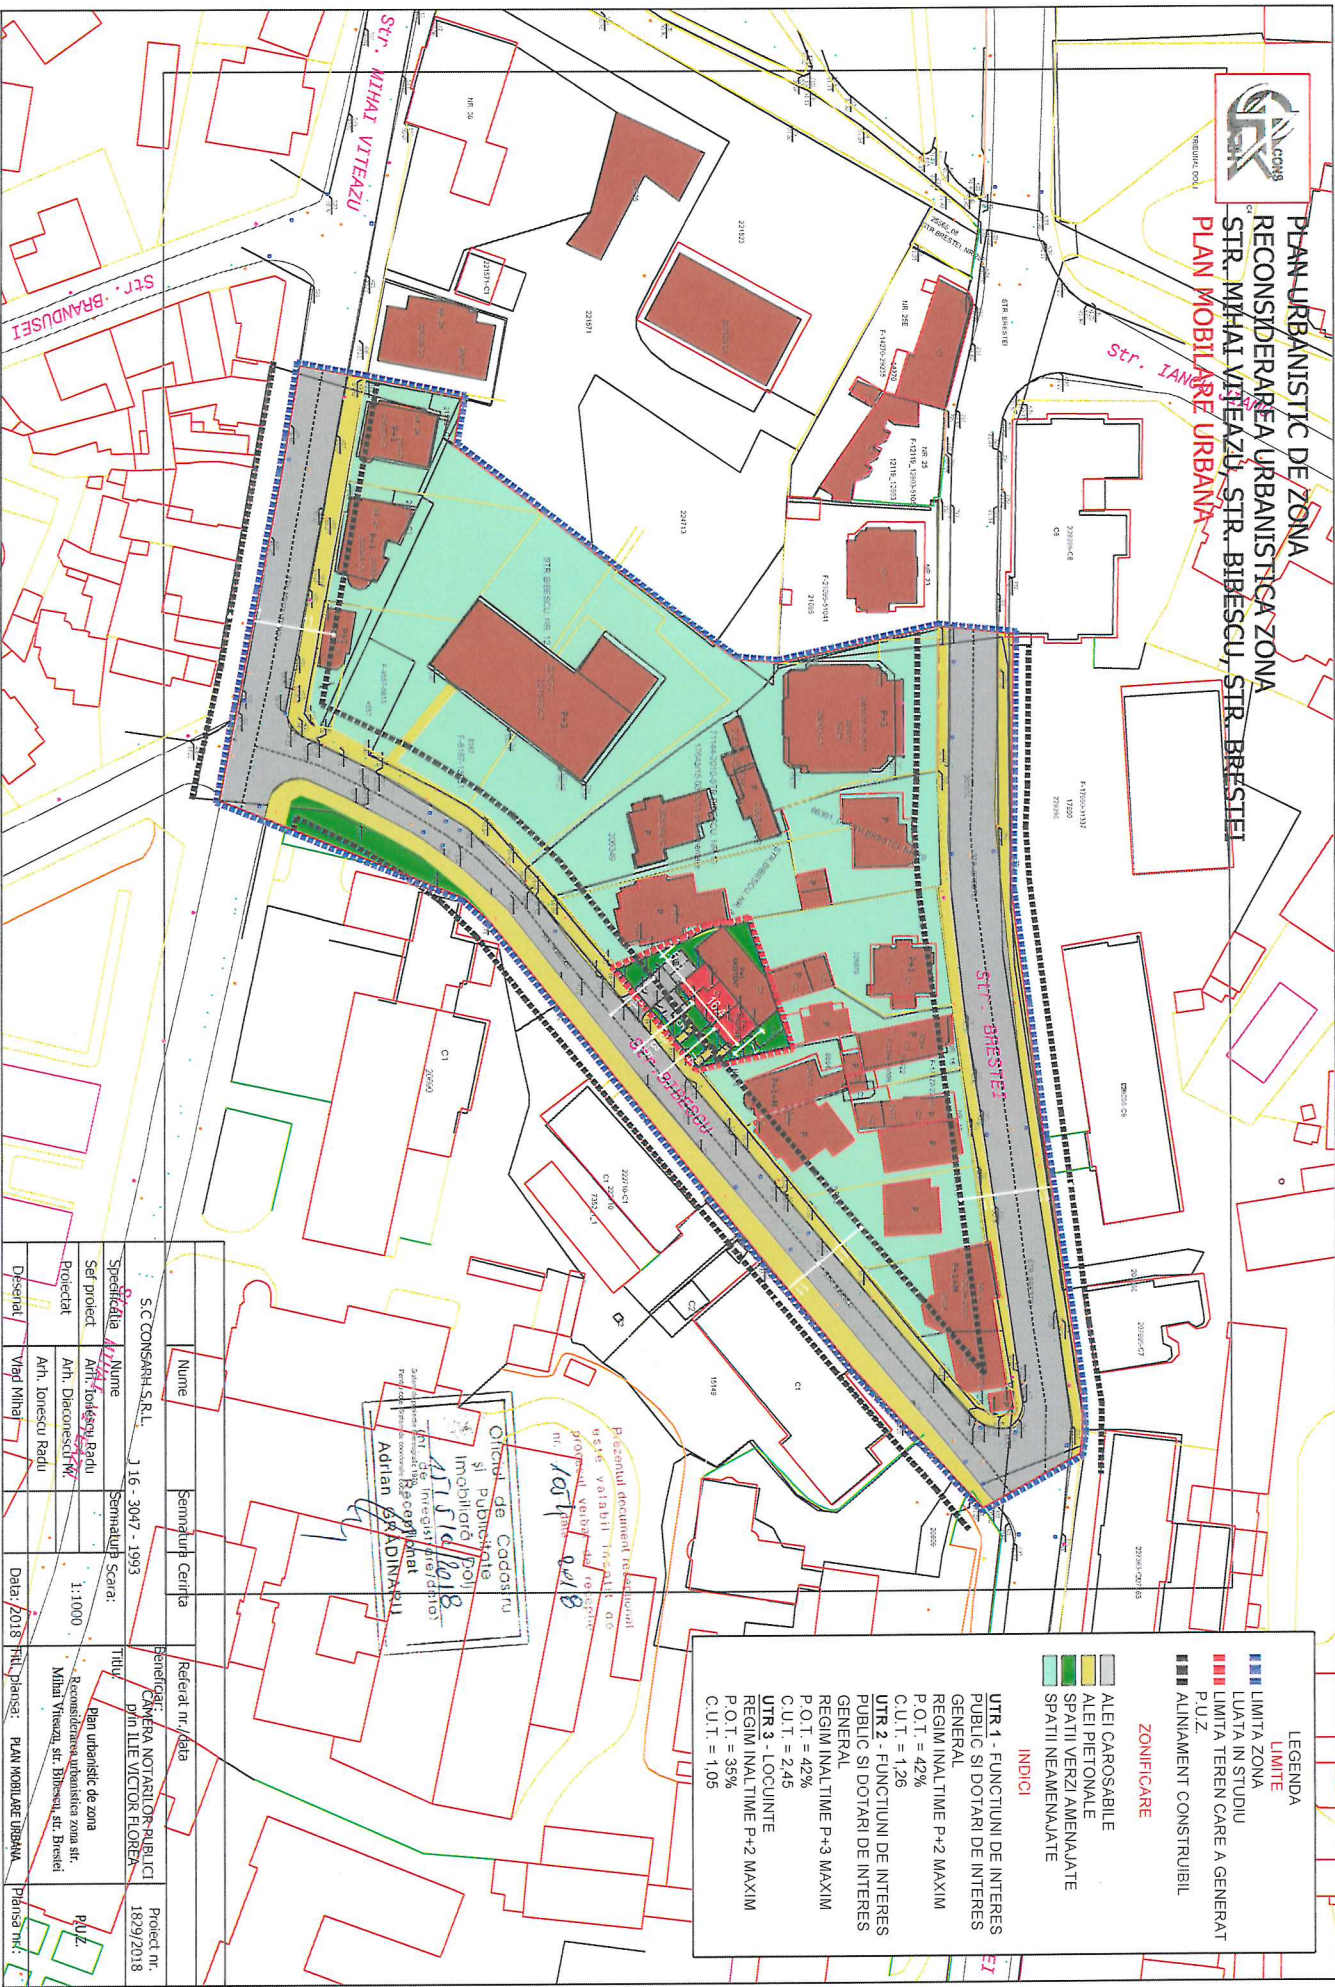

LEGENDA

LIMITE

- LIMITA ZONA
- LIMITA IN STUDIUL
- LIMITA TEREN CARE A GENERAT P.U.Z.
- ALINAMENT CONSTRUIT

ZONIFICARE

- ALEI CAROSABILE
- ALEI PIETONALE
- SPATII VERZI AMENAJATE
- SPATII NEAMENAJATE

INDICI

UTR 1 - FUNCTIUNI DE INTERES PUBLIC SI DOTARI DE INTERES GENERAL
REGIM INALTIME P+2 MAXIM
P.O.T. = 42%
C.U.T. = 1.26

UTR 2 - FUNCTIUNI DE INTERES PUBLIC SI DOTARI DE INTERES GENERAL
REGIM INALTIME P+3 MAXIM
P.O.T. = 42%
C.U.T. = 2.45

UTR 3 - LOCUINTE
REGIM INALTIME P+2 MAXIM
P.O.T. = 35%
C.U.T. = 1.05

Oficiu de Cadastru
si Publicitate
Imobiliara
Adrian BRADINARU

Nume	Semnatura	Cearta	Referat nr./data	Proiect nr.
S.C. CONSARH S.R.L.				1829/2018
Specificatie	Nume	Semnatura	Scara:	Titlu
Ser proiect	Ant. Ionescu Radu		1:1000	Plan urbanistic de zona
Proiectat	Ant. Diaconescu M.			Reconsiderarea urbanistica zona str. Mihai Viteazu, str. Bibescu, str. Brestei
Desenat	Viad Milna			
			Data: 2018	Plan: PLAN MOBILARE URBANA